


EI30 SBA Palolevy

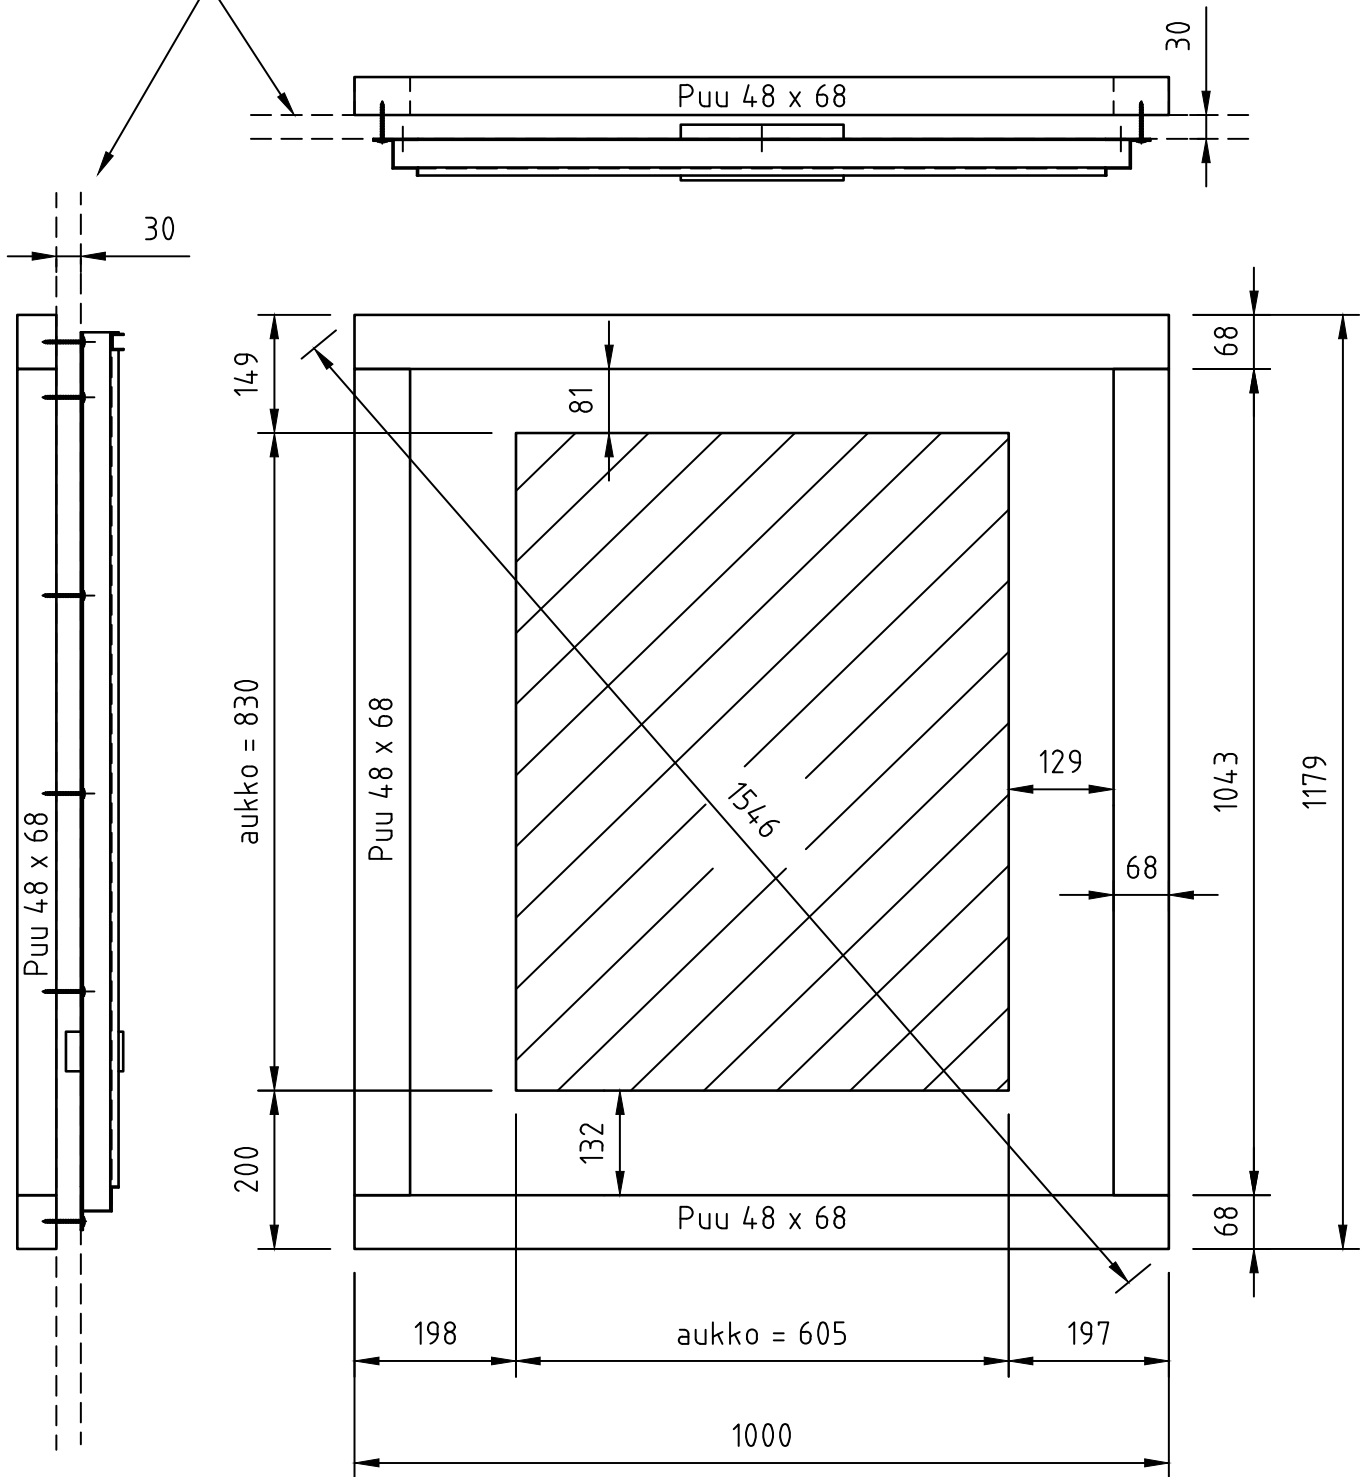

Puu 48 x 68 x 1000 2 kpl

Puu 48 x 68 x 1043 2 kpl